



Site boundary fence

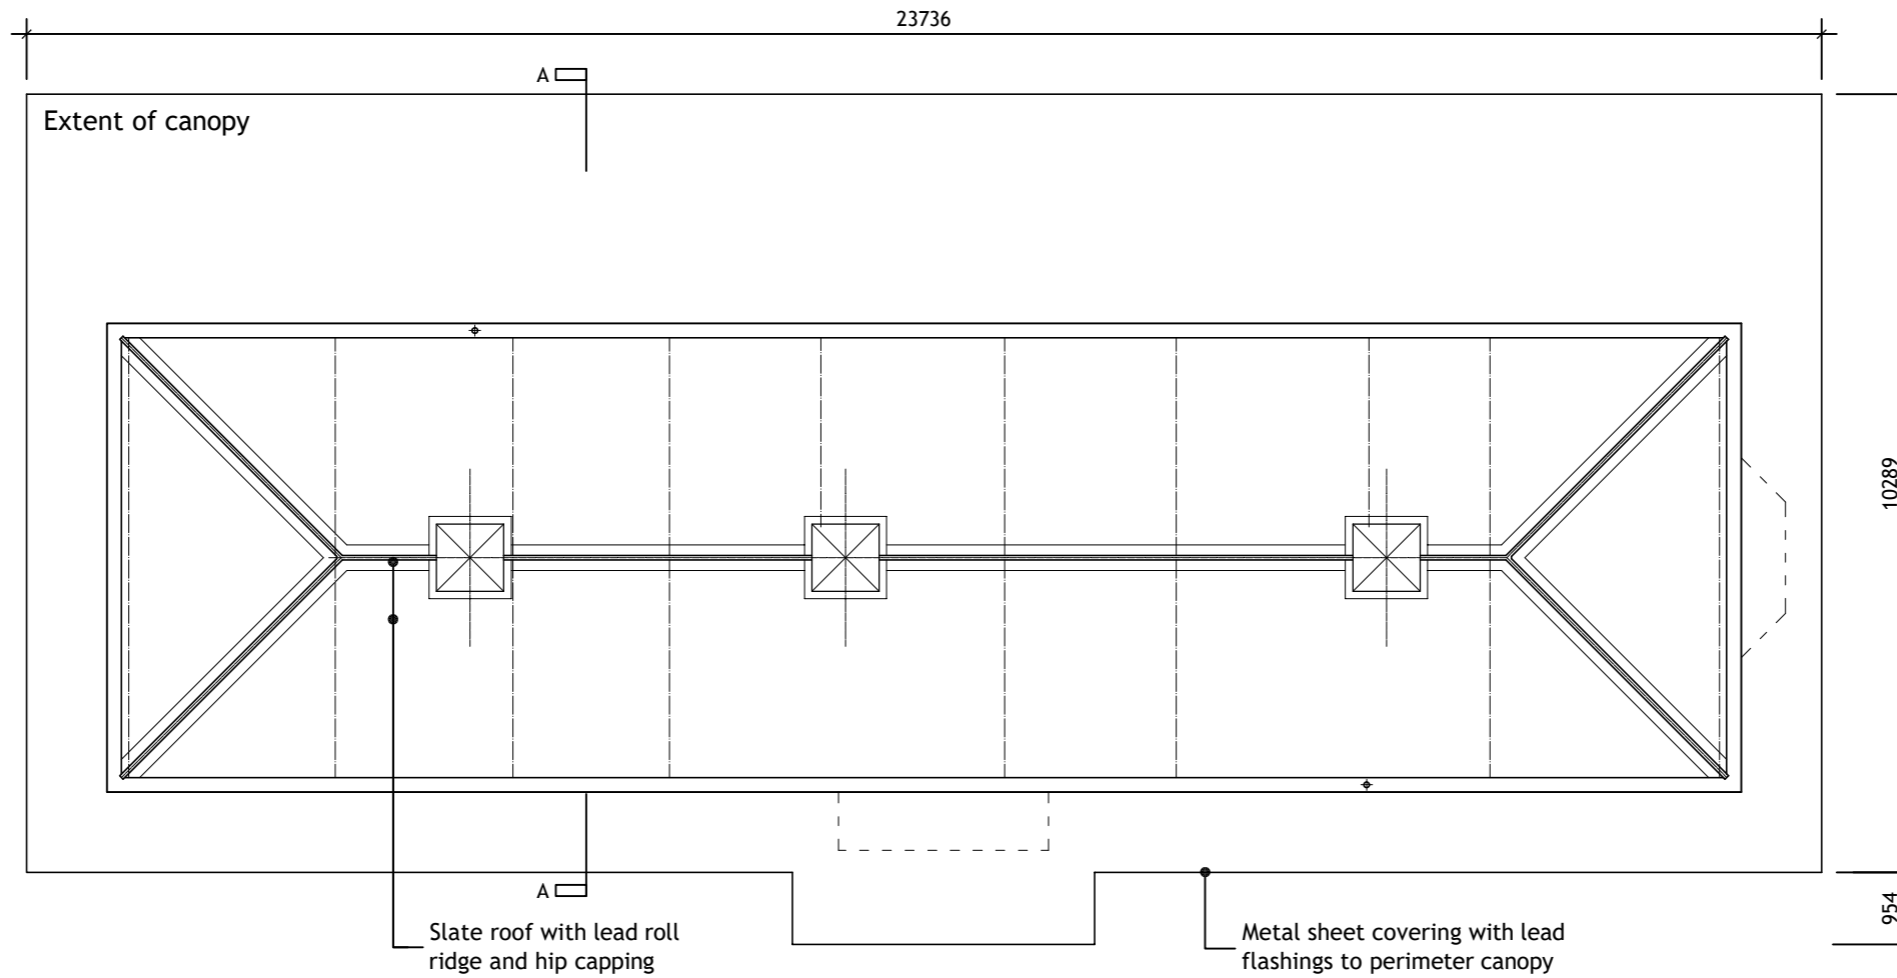

Revision P1 : 21.11.20 : Initial WIP issue.
Revision P2 : 06.12.20 : Drawing renumbered.
Chimneys changed.
Revision P3 : 12.12.20 : Drawing renumbered.
Revision P4 : 31.12.20 : Section line added.

Notes:
Dimensions shown are indicative, to be
adjusted based on existing recovered
masonry.

 

project: Heyford Station Building
Reconstruction

Great Western Society Ltd
Didcot, Oxfordshire, OX11 7NJ

drawing title: Proposed Roof Plan

scale: 1:100 @ A3

date: 16.11.2020

drawing number: GW/3/190819

F.D.ELLIS RIBA

e: f.ellis240@btinternet.com

revision: P4